
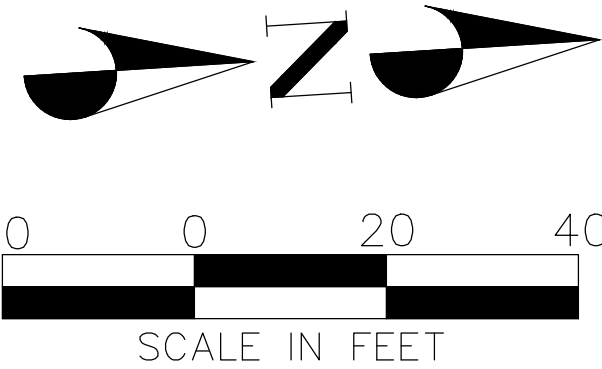
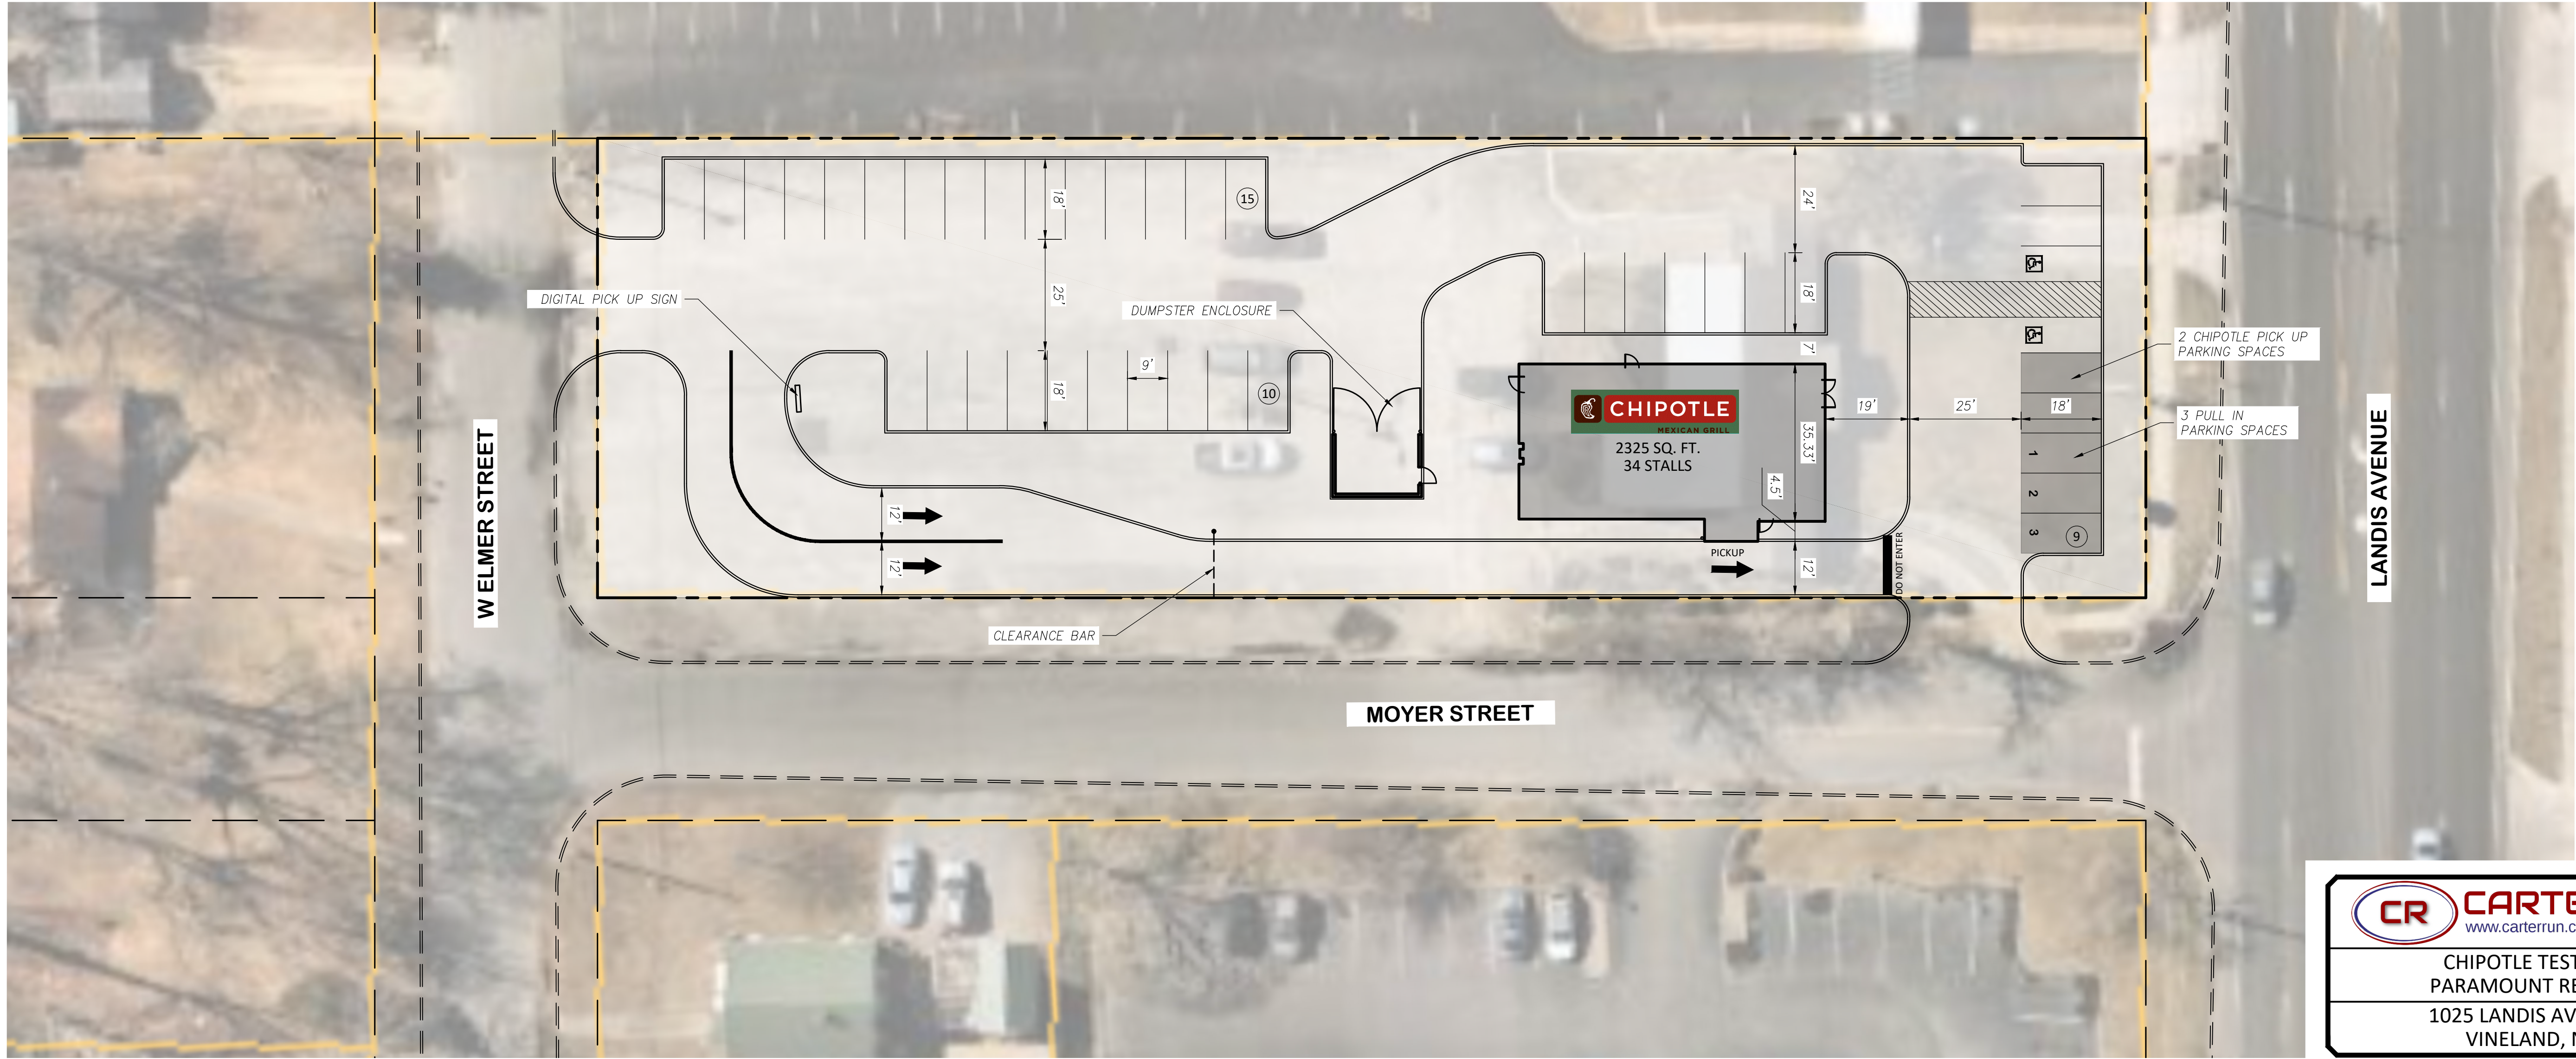


PROTOTYPE

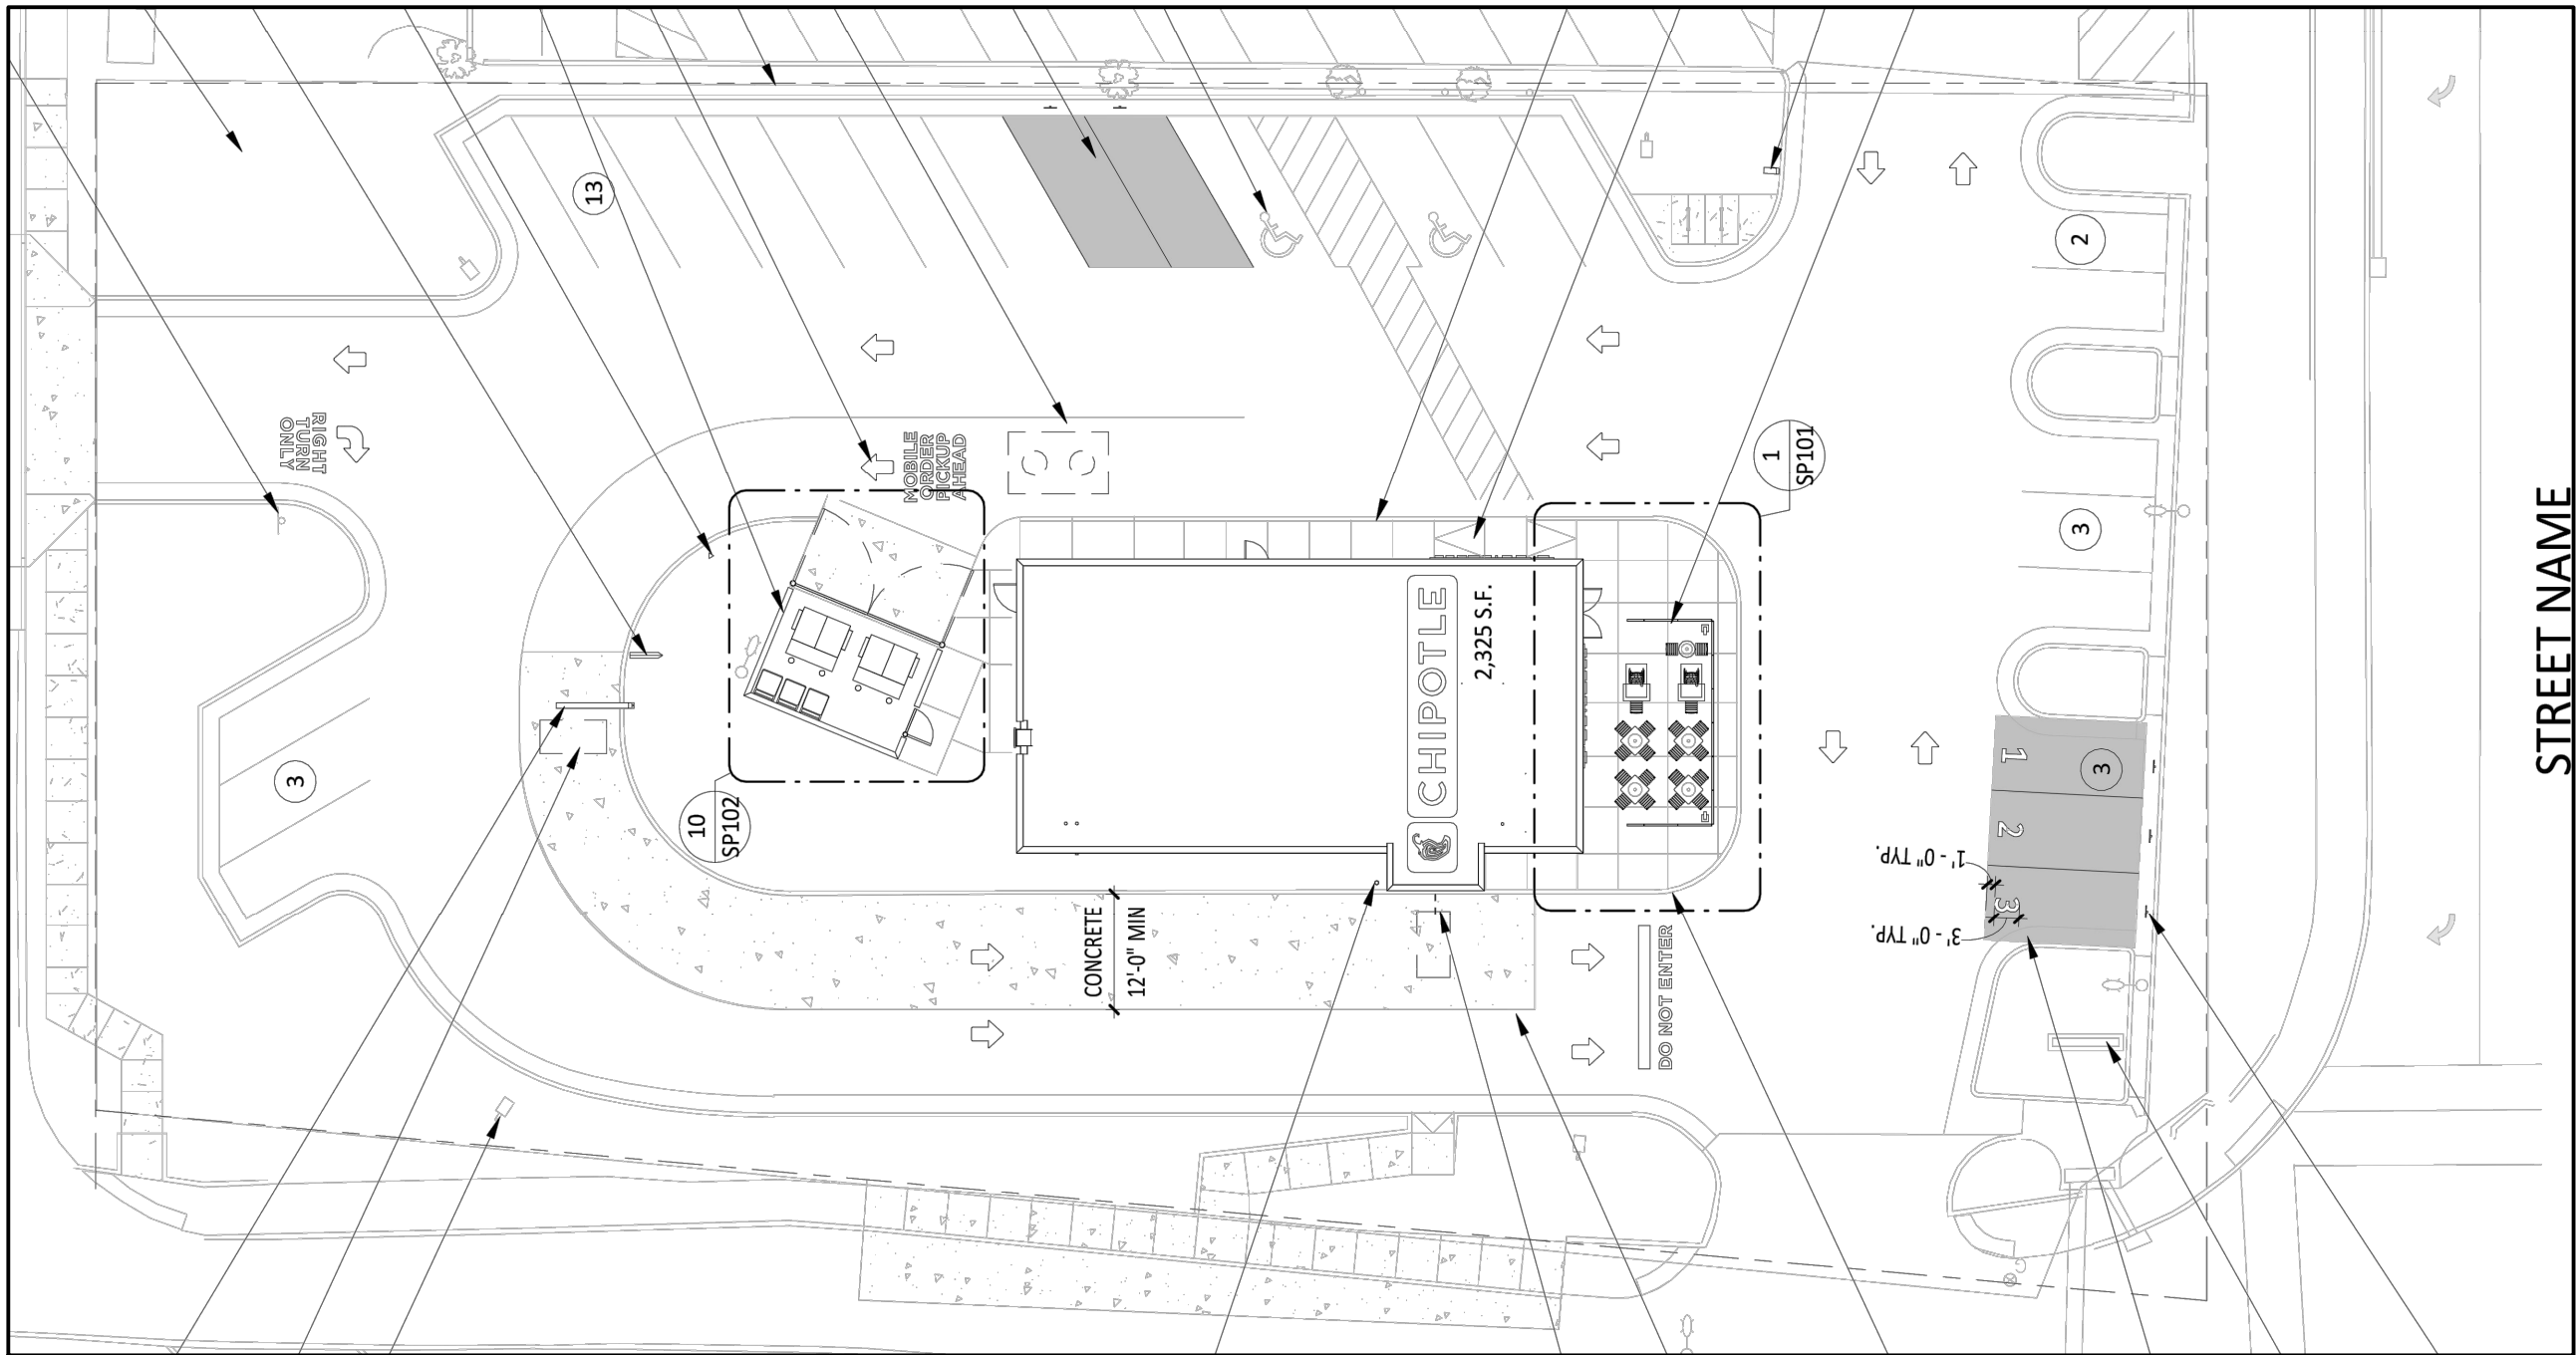

	CARTER RUN	C003.2201
	www.carterrun.com • (571) 284-0041	PROJECT #
	CHIPOTLE TEST FIT	CONCEPT-02.DWG
	PARAMOUNT REALTY	FILENAME
1025 LANDIS AVENUE	2022-01-20	DATE
VINELAND, NJ	1	SHEET NO.